


BLOCS SANITAIRES CONCERNES

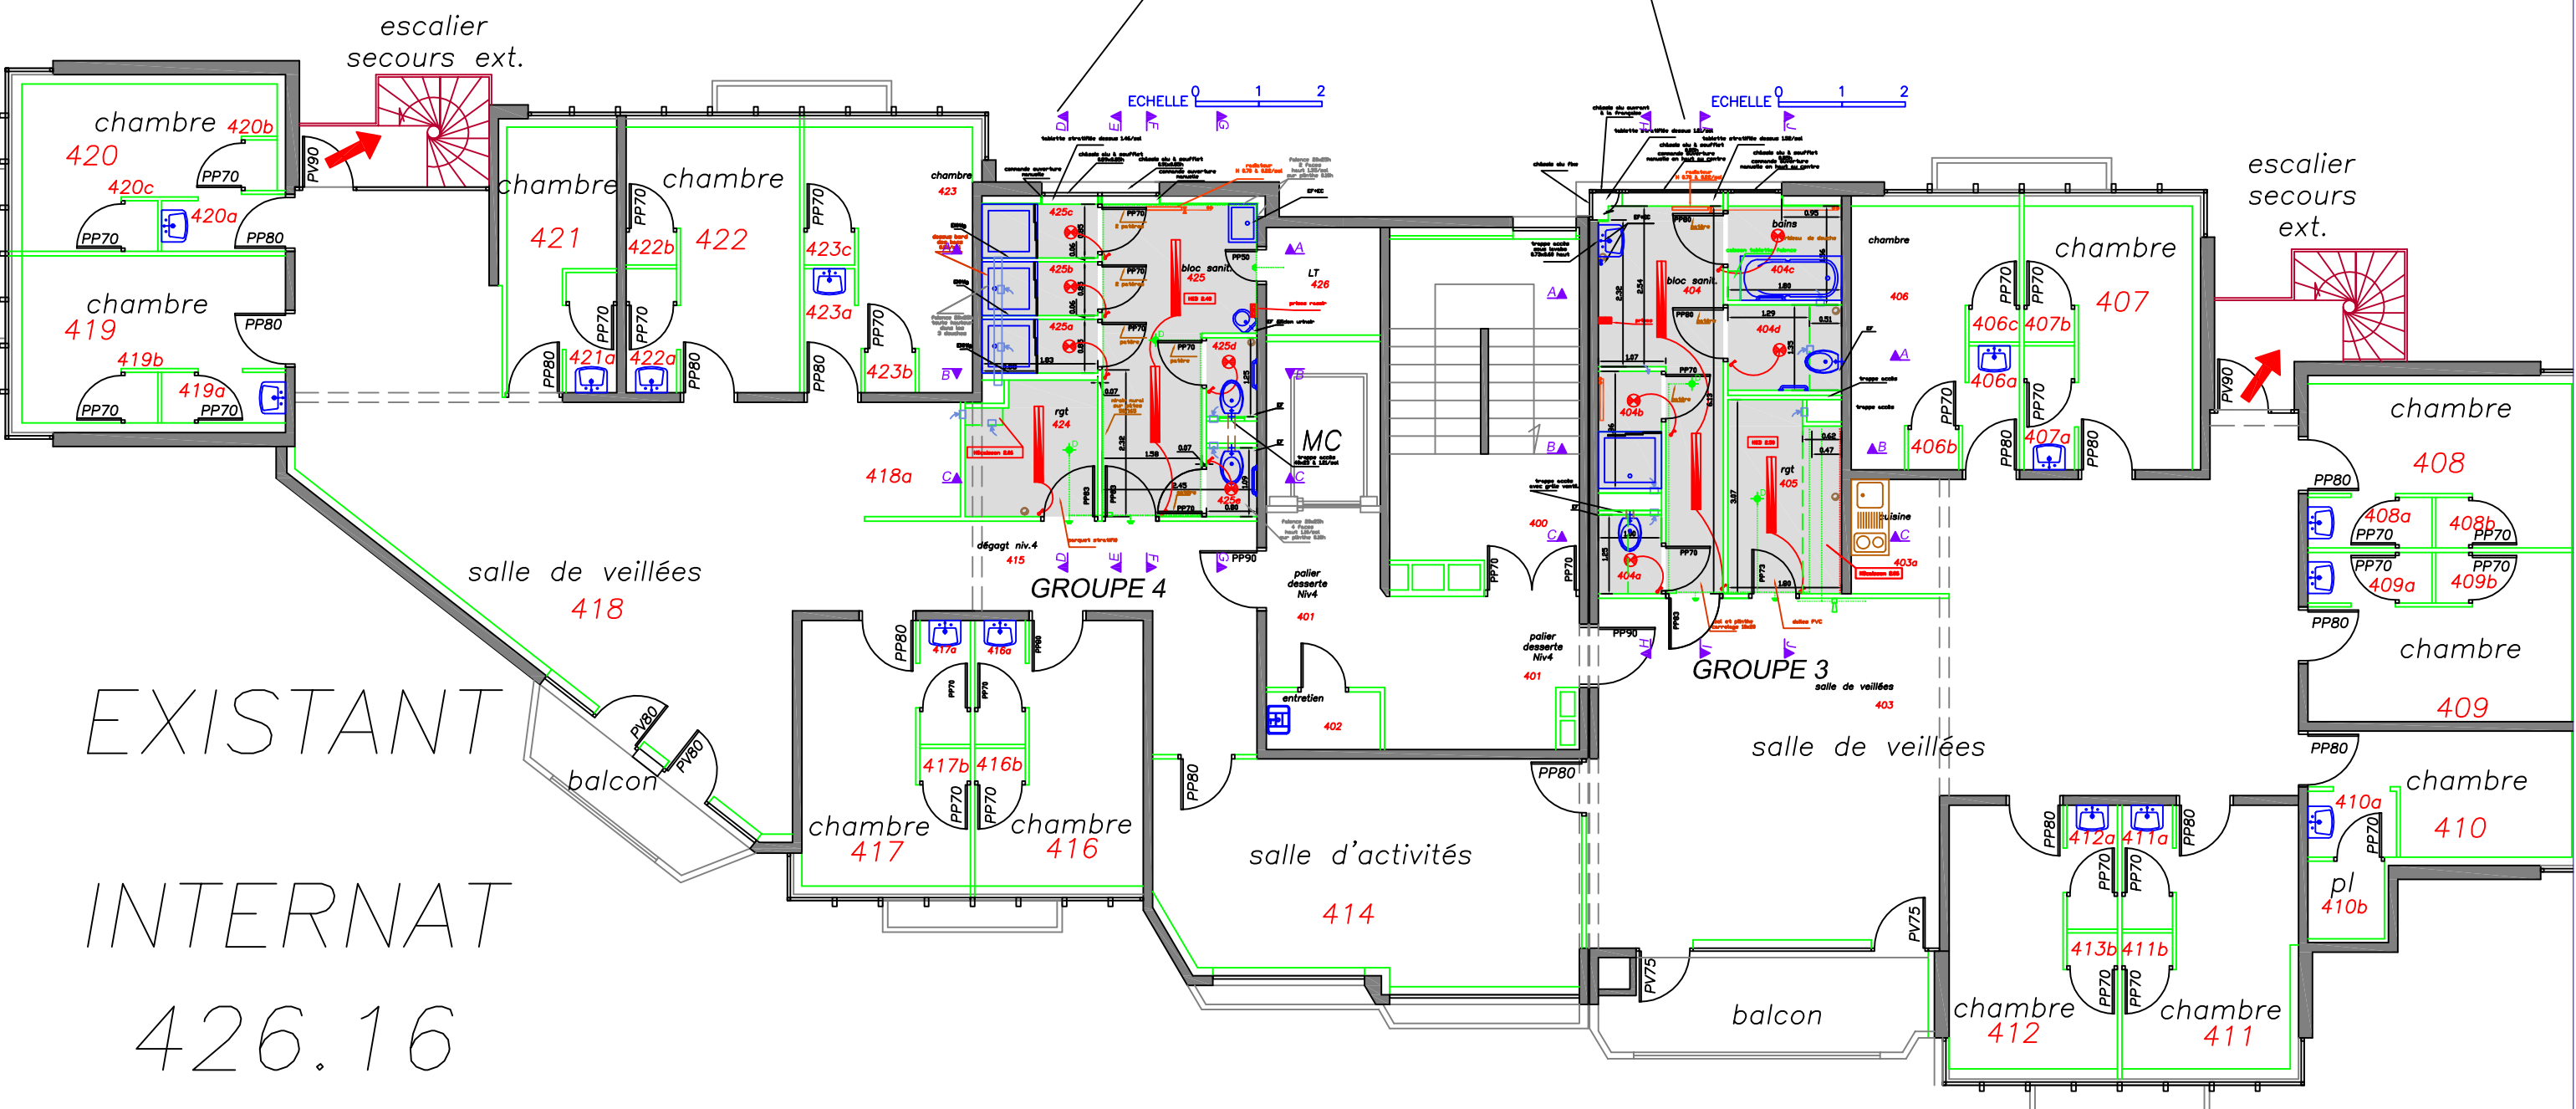

EXISTANT
INTERNAT
426.16

