


BLOCS SANITAIRES CONCERNES

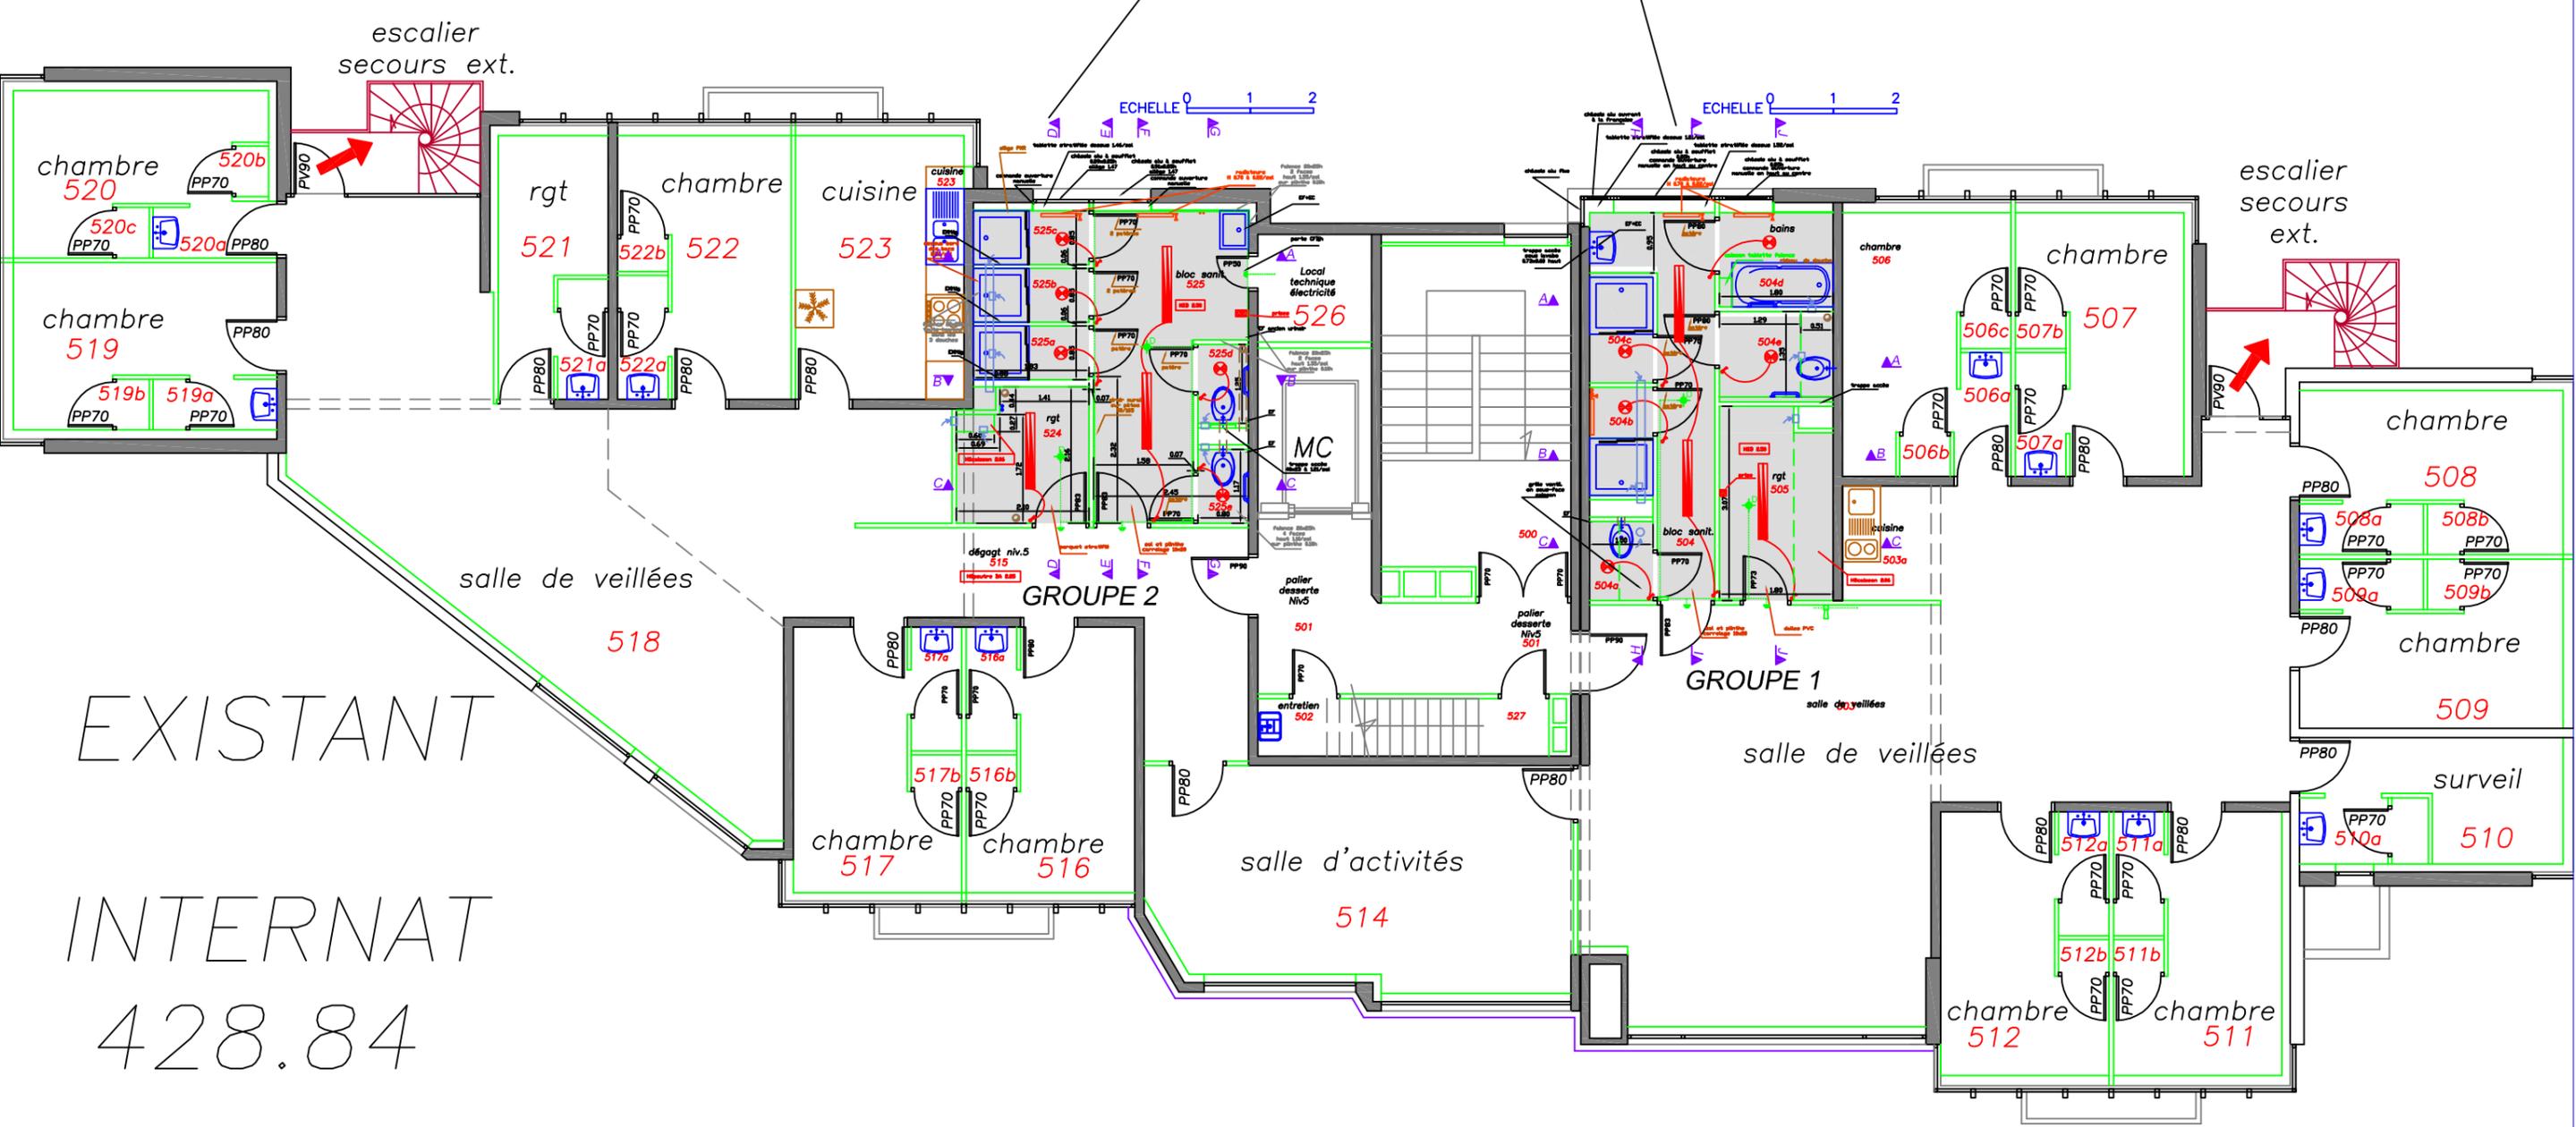

EXISTANT
INTERNAT
428.84

